
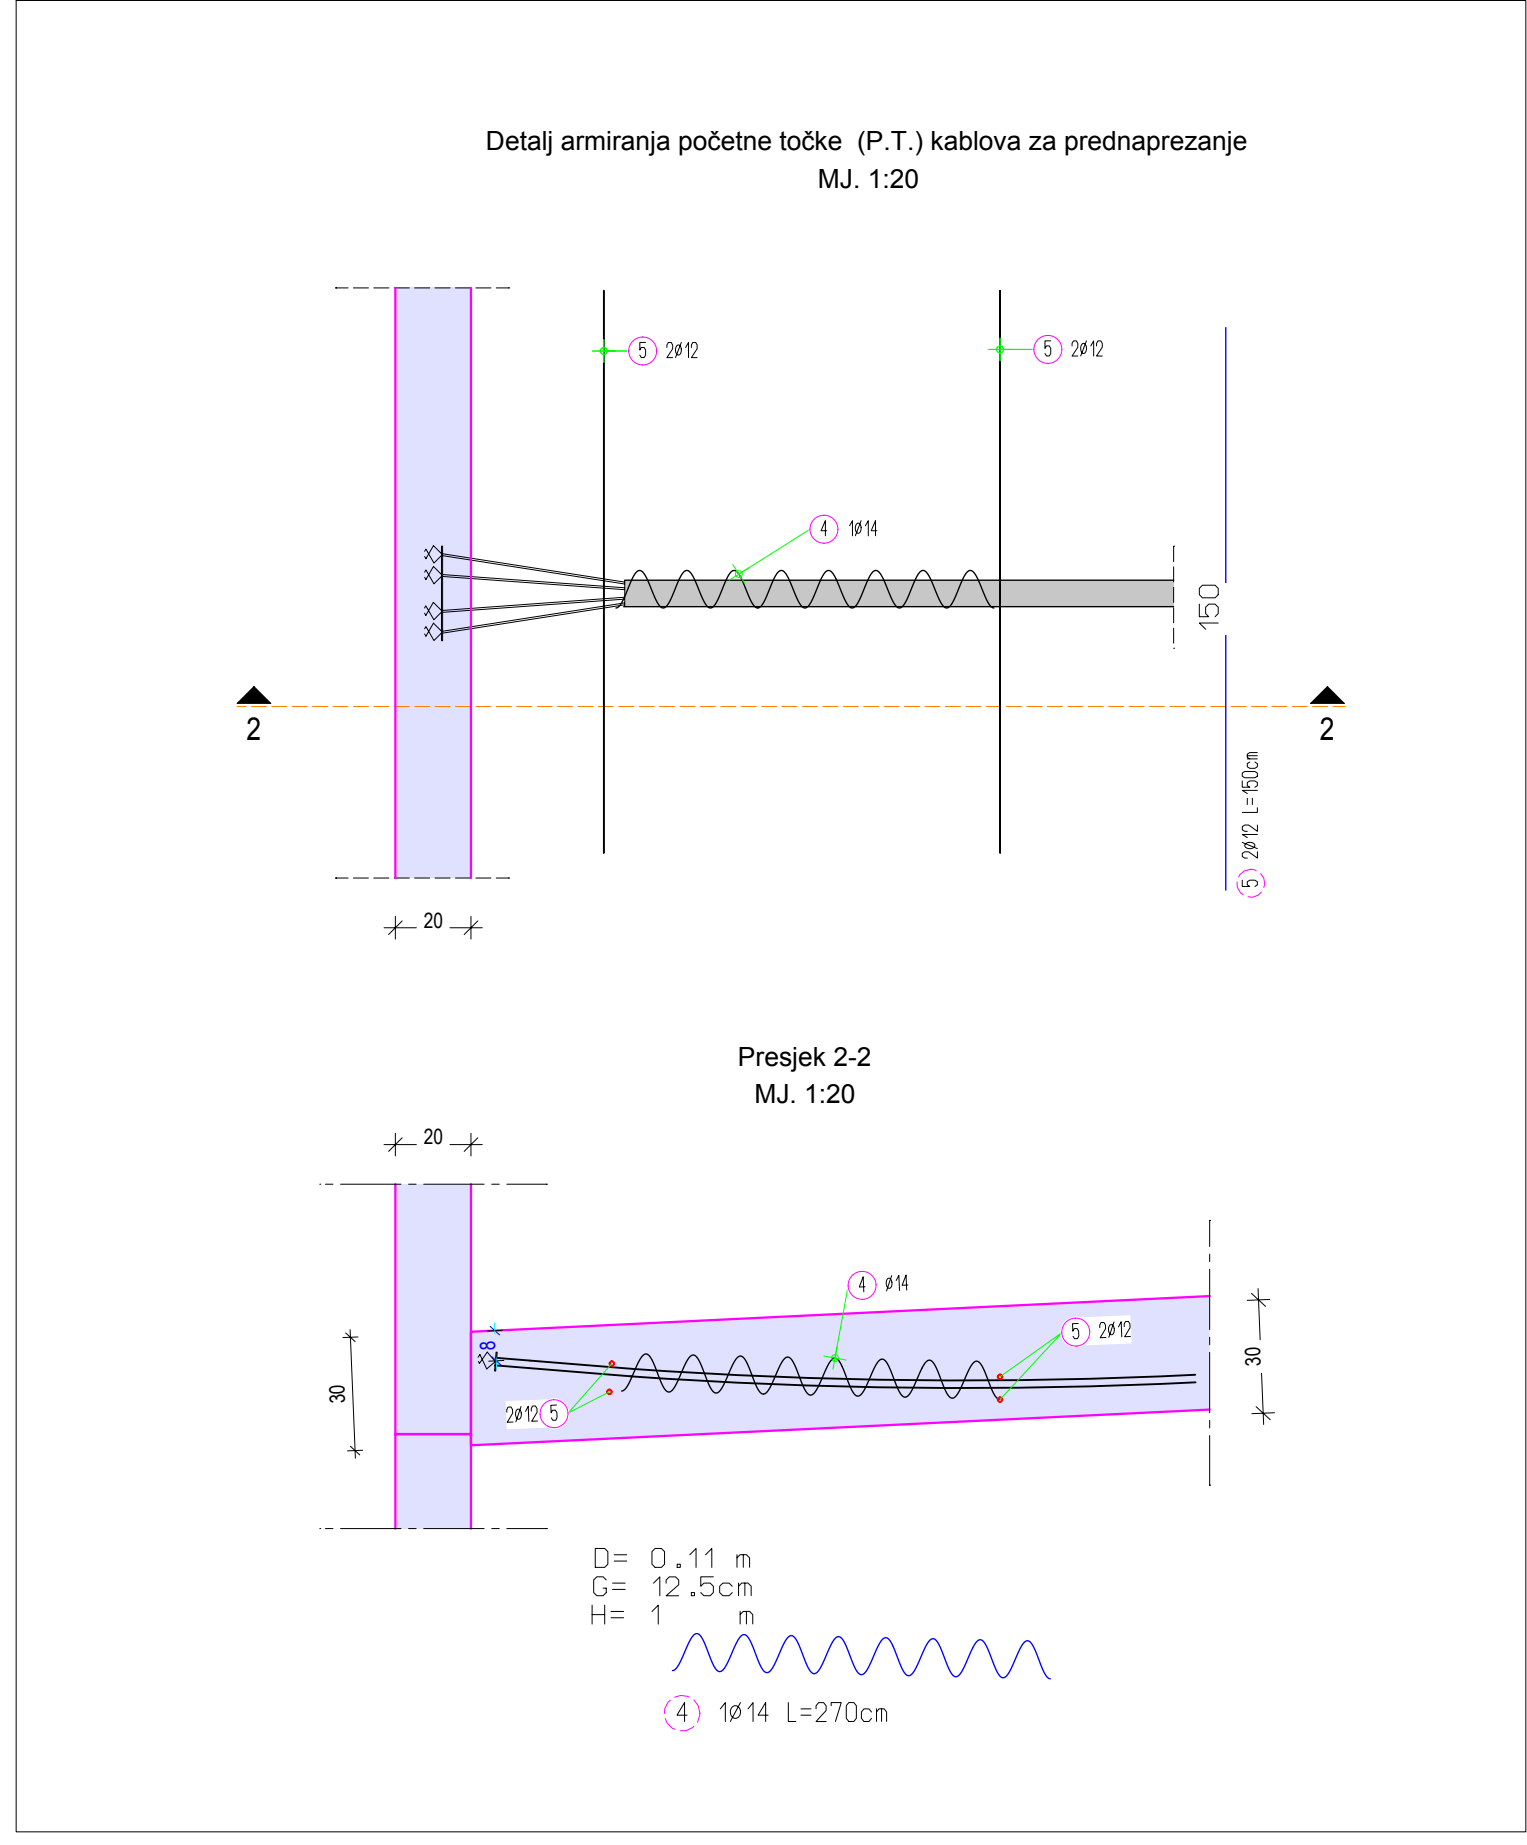


Redni broj kabela	Dužina kabela (cm)	Dimenzije (cm)			
		a	b	c	d
48	1235,85 + prepust	67,50	692,00	38,00	582,00
49	1366,48 + prepust	198,00	561,50	168,50	451,50
50	1497,11 + prepust	328,50	431,00	299,00	321,00
51	1627,24 + prepust	458,50	301,00	429,00	191,00




Tlocrt
 MJ. 1:75

LEGENDA:
 Kabel "TIP 8" - [Symbol]

LEGENDA:
 AB zidovi - [Symbol]
 Otvori u ploči - [Symbol]

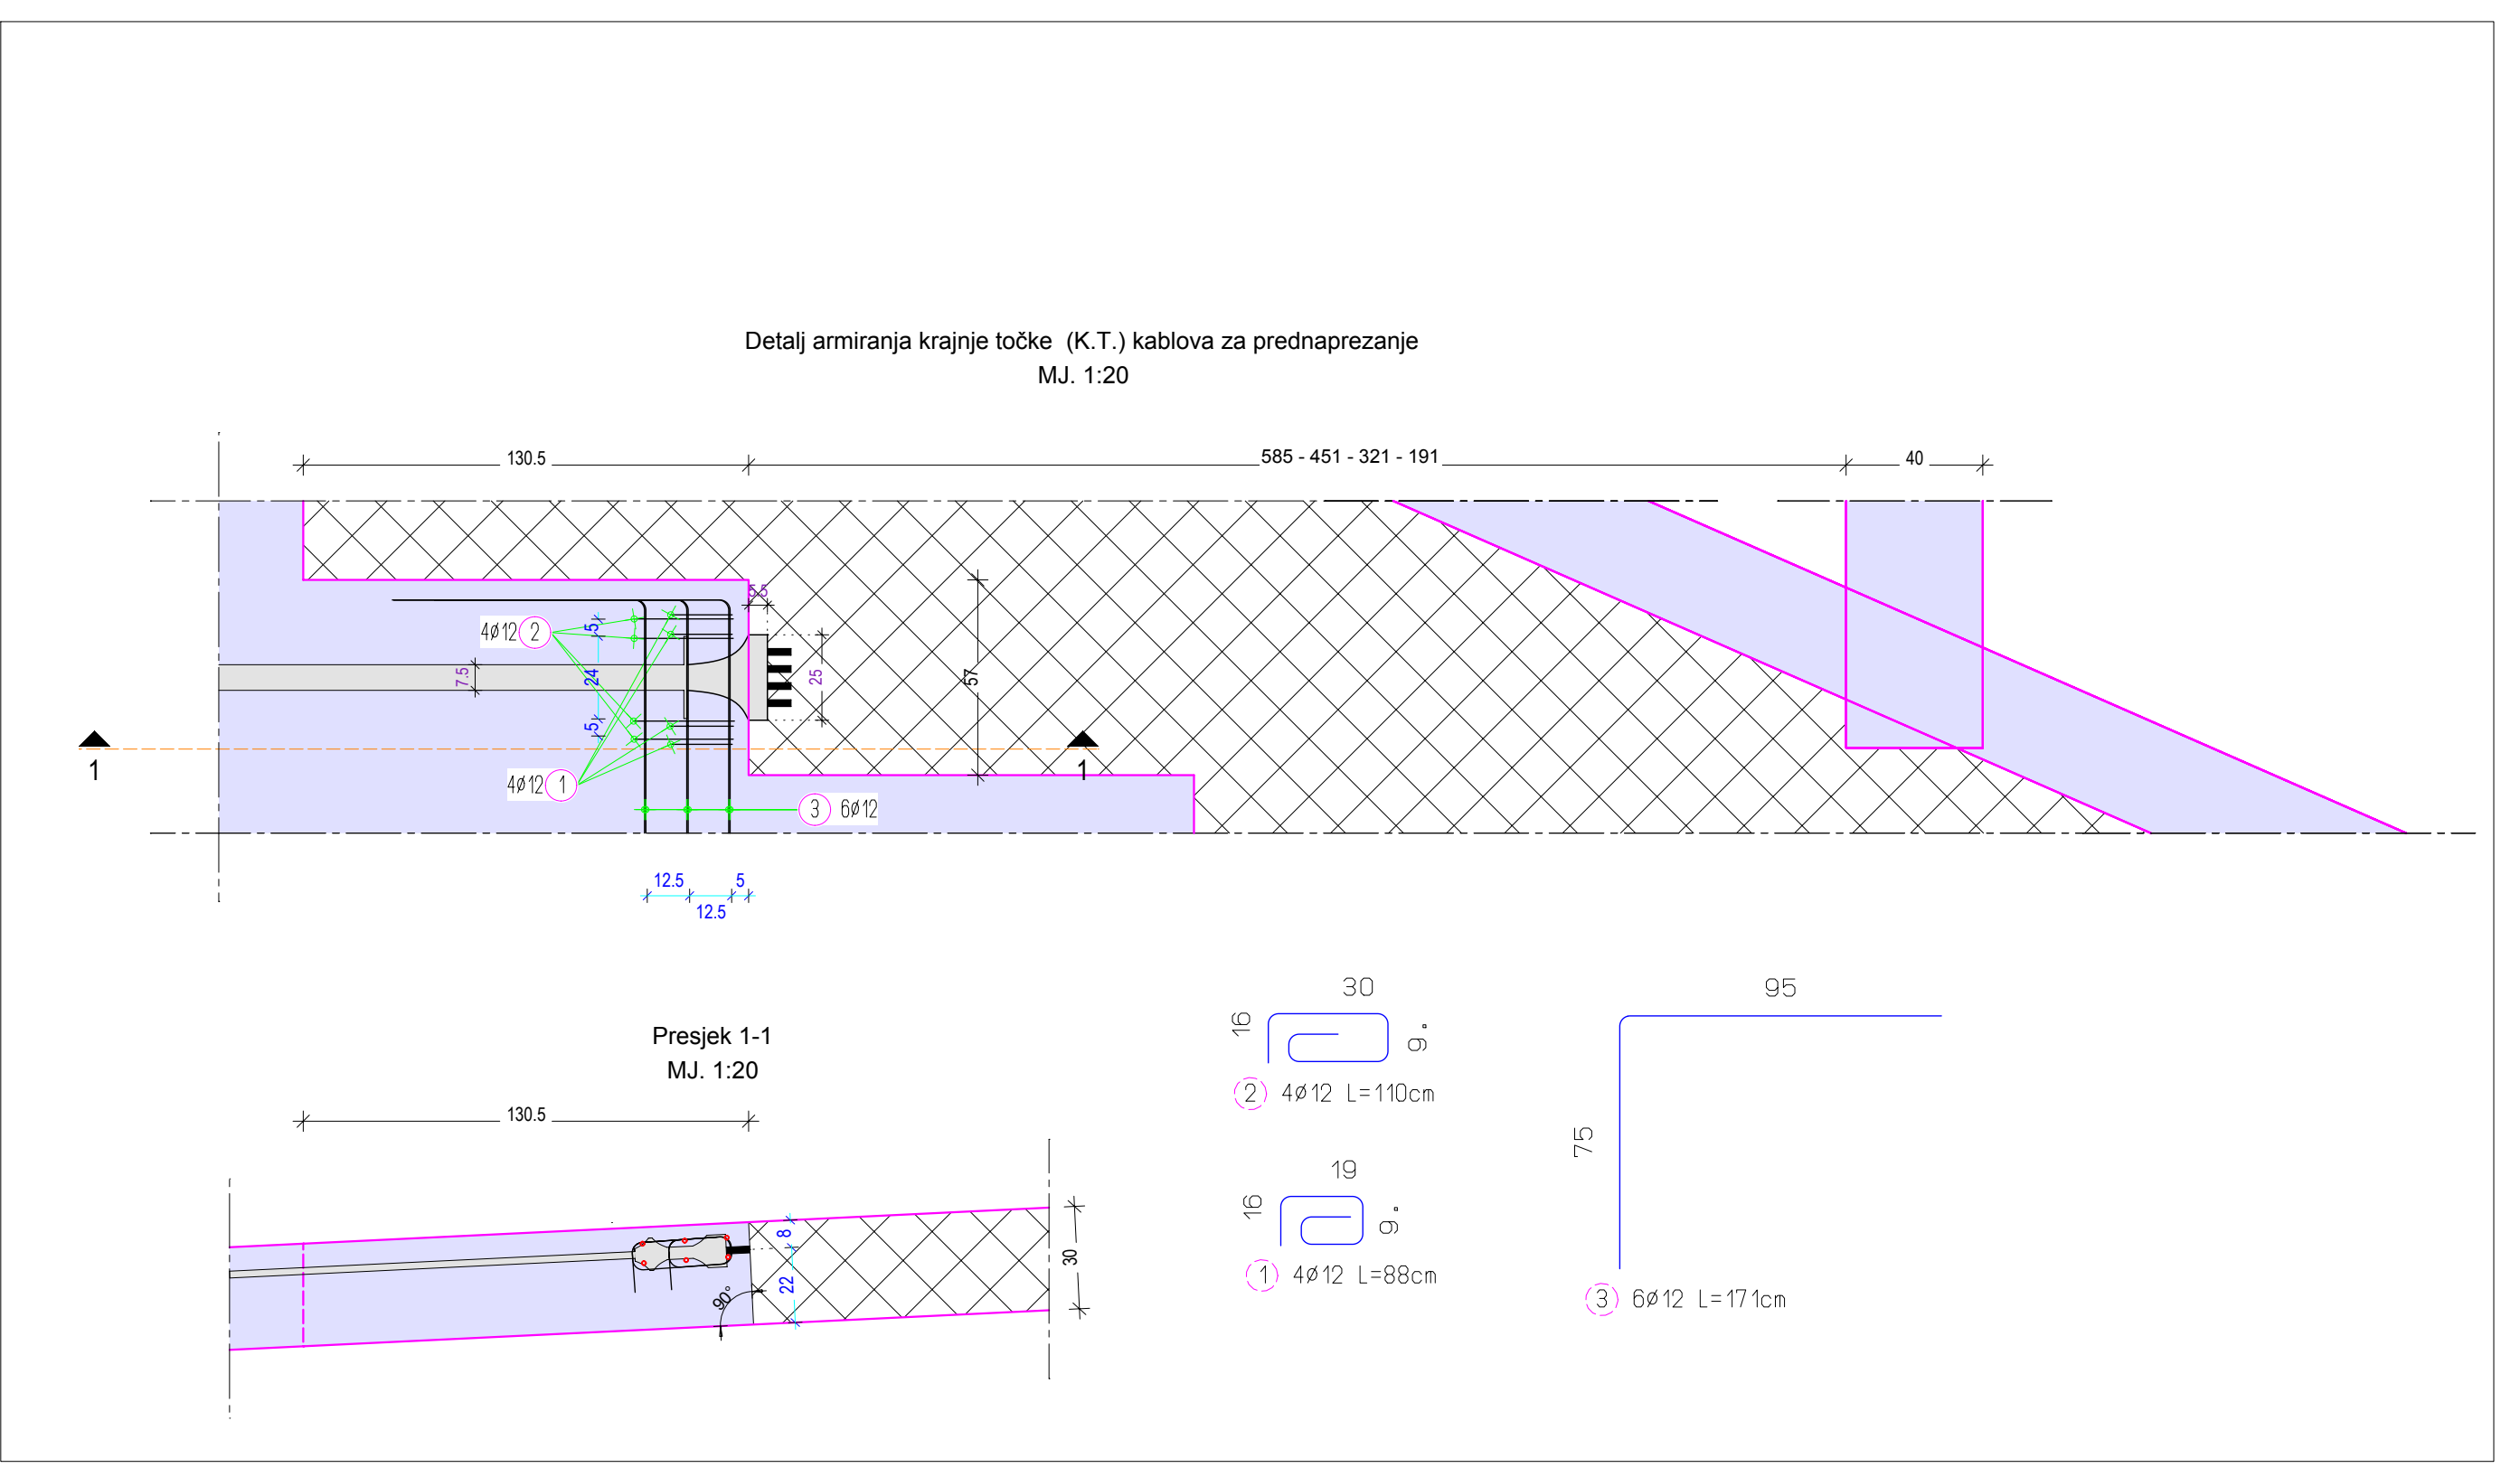

LEGENDA:
 pravac - [Symbol]
 kružni isječak - [Symbol]

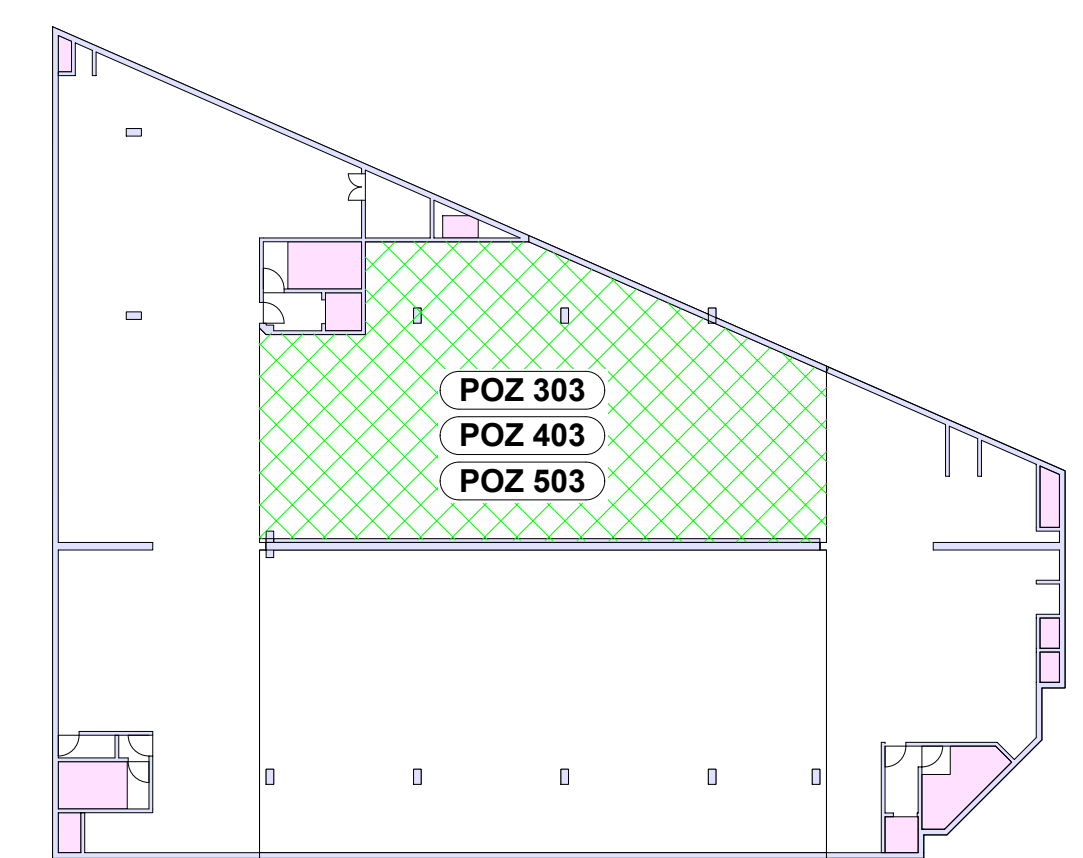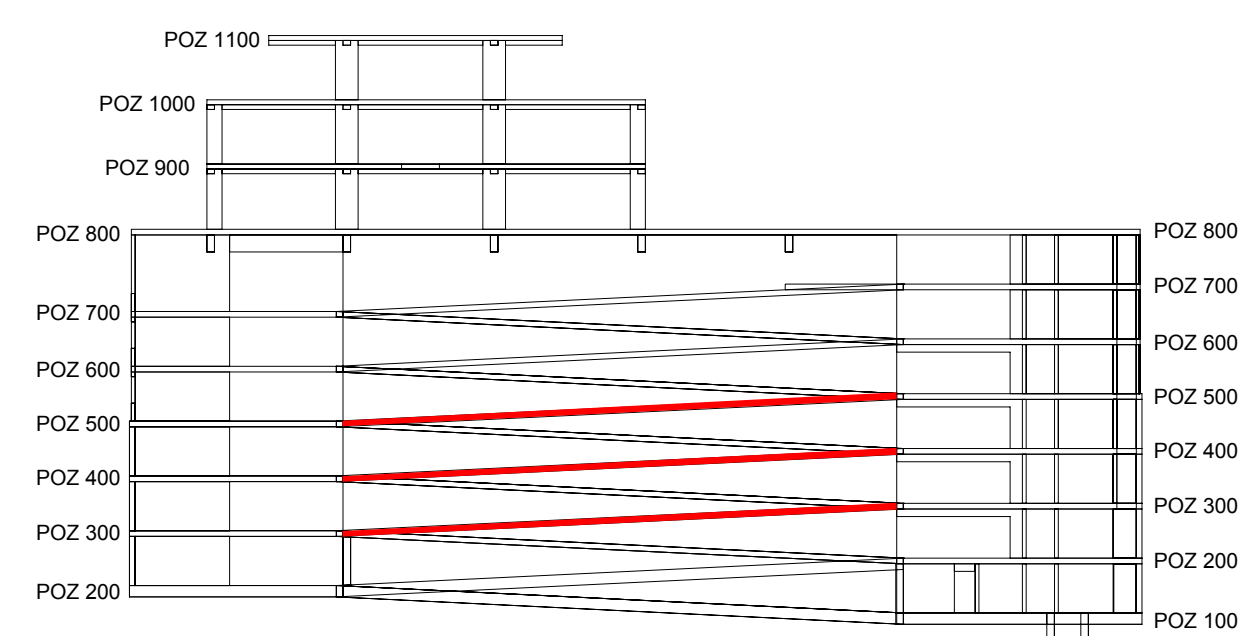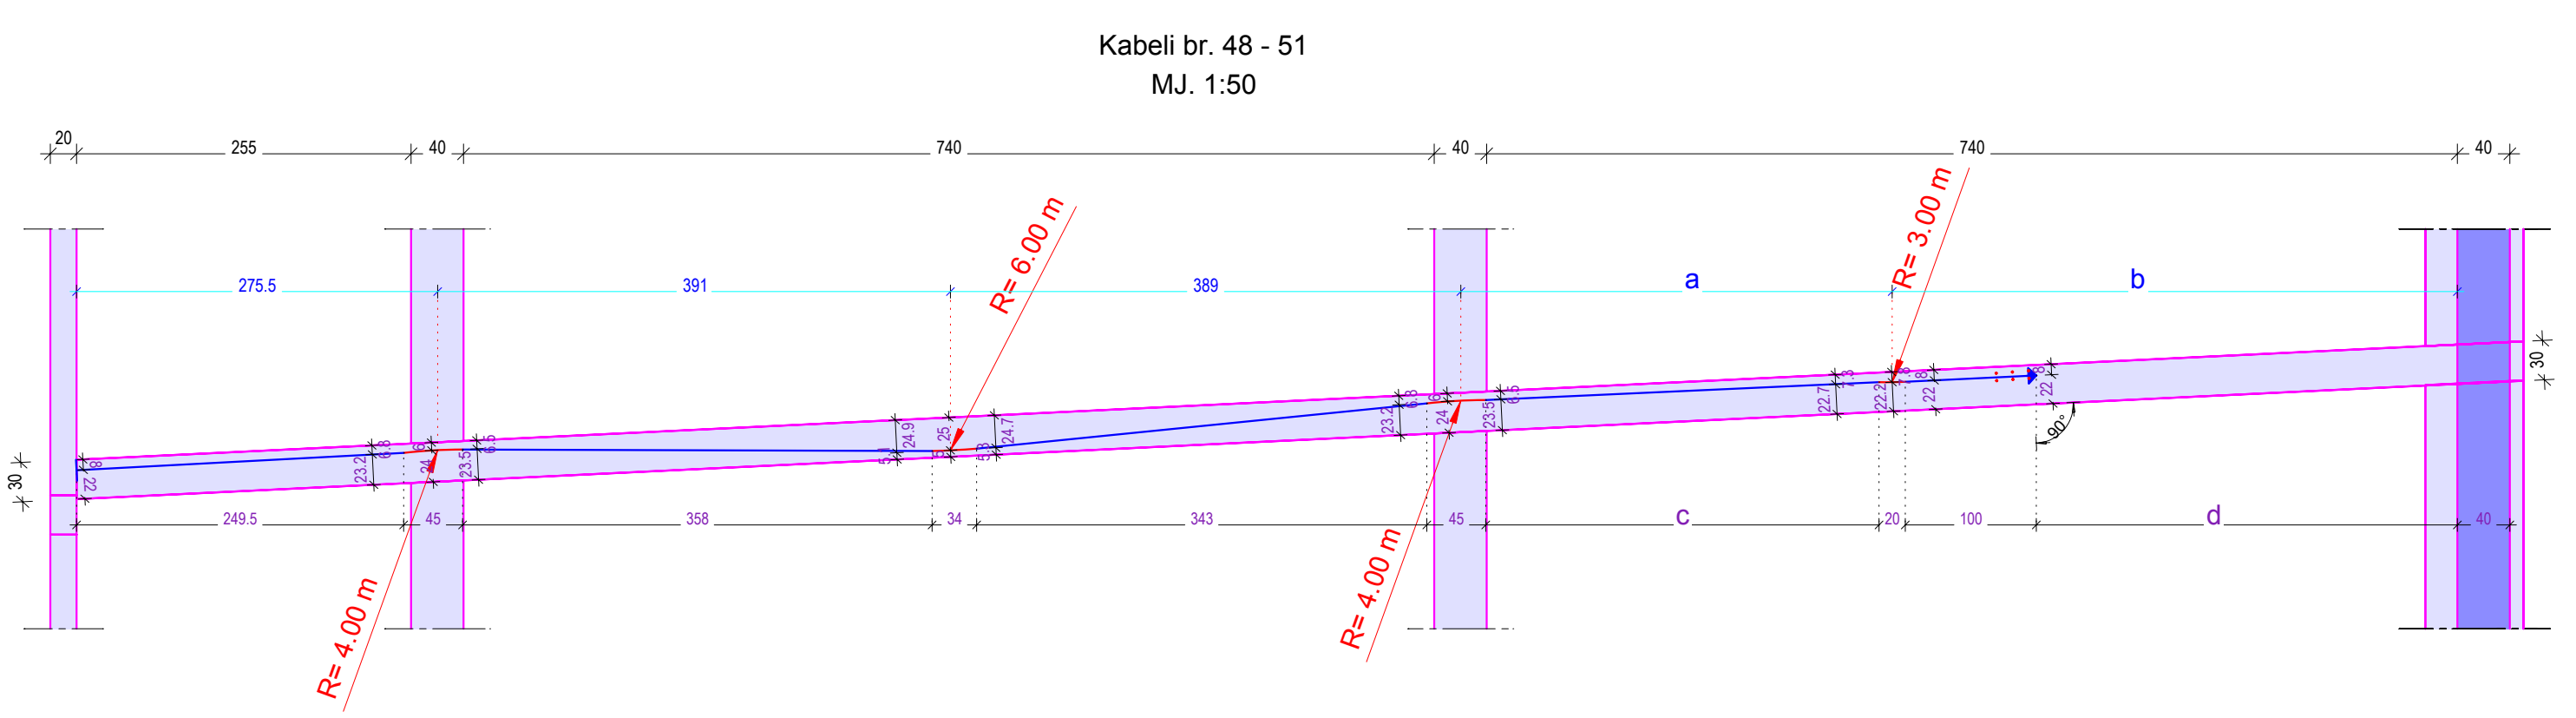

GRADEVINSKI ATELJE d.o.o.
 PROJEKTIRANJE I GRADITELSTVO
 Valovarska 7a, 51000 Rijeka, tel: +385 (0)51 521 607
 fax: 051 522 206, e-mail: gradjevinski.ate@100m.hr

GRAĐEVINA: GARAZNO POSLOVNI CENTAR
 SLATINA U OPŠTINI NA K.C. 1928/3, K.O. VASANSKA

INVESTITOR: "SLATINA GARAZI" d.o.o.
 UL. MARŠALA TITA 191
 OPATIJA

NAZIV PROJEKTA: IZVEŠEBNI PROJEKT

PROJEKTANT: MARIN FRANČIĆ, d.i.g.

SURADNIK: SILVANO MRKAC, d.i.g. DATUM: SVIBANJ 2009.

ZAJED. ODVANA PROJEKTA: 16.07.05 MJEŠKO: 1:75, 1:50, 1:20

ODVANA PROJEKTA: 16.07.05H LIST: 8

SKUPNA: KABLOVI ZA PREDNAPREZANJE
 PLOČE POZ - 303 - 403 - 503 - 3 dio