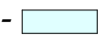

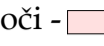

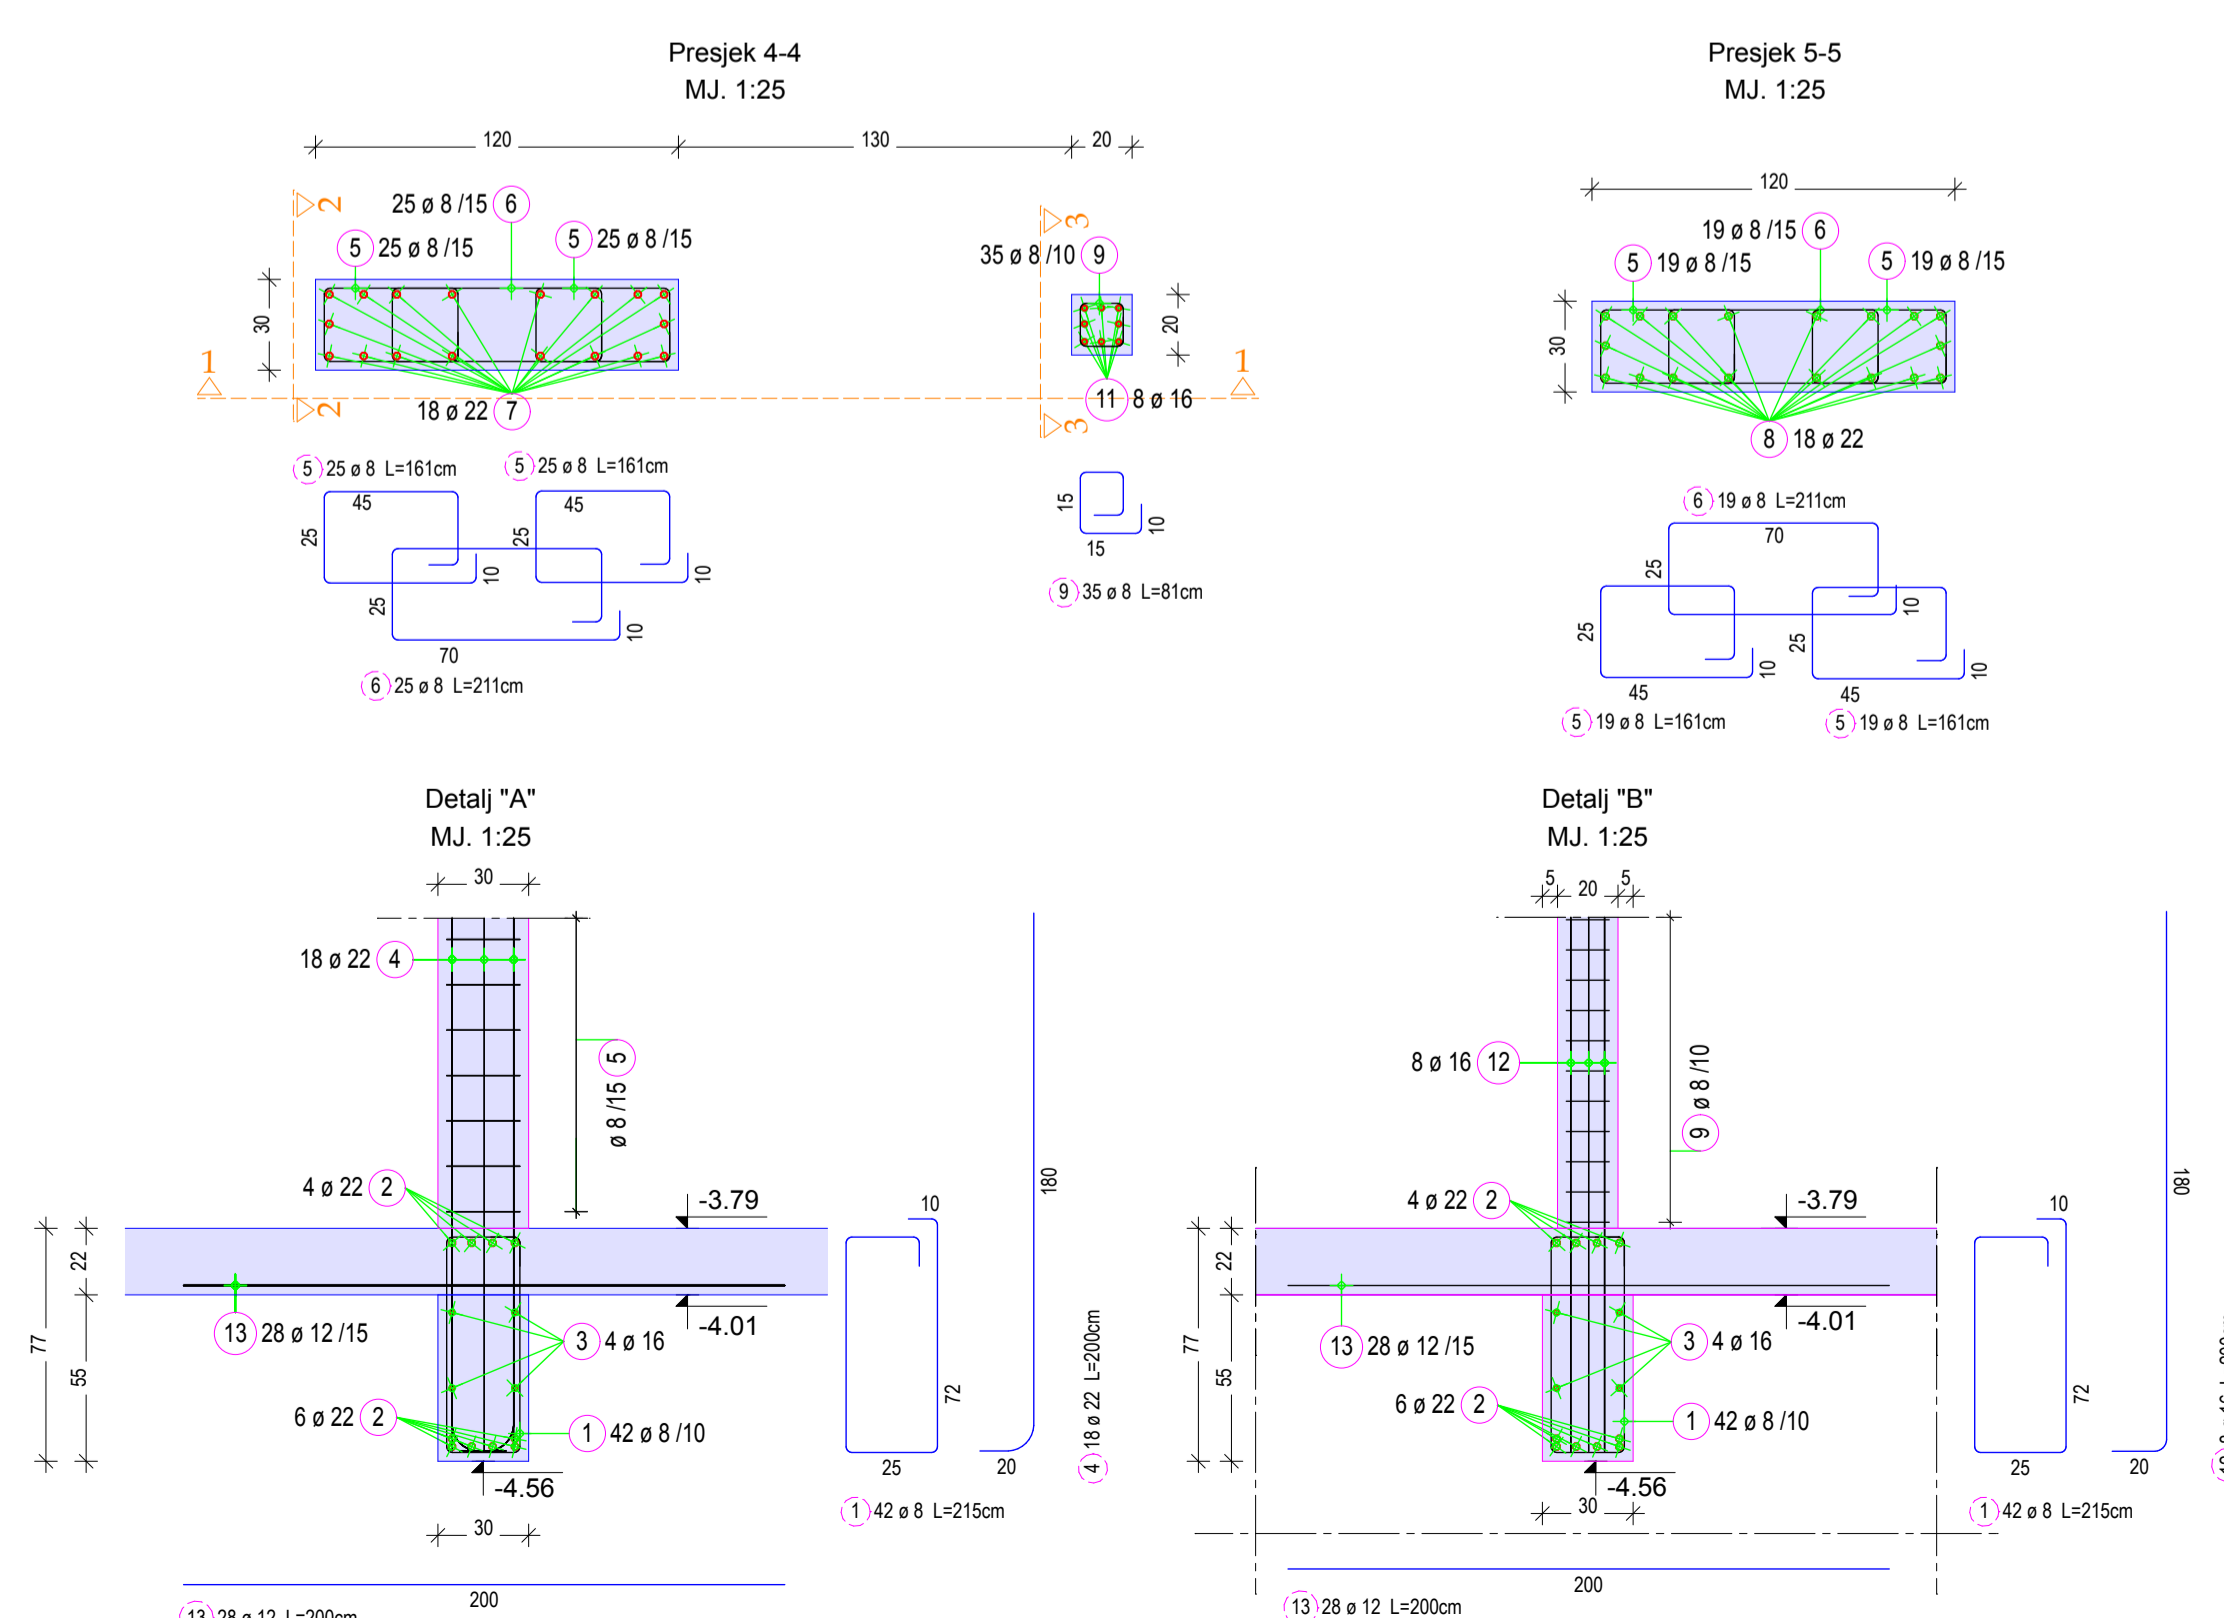
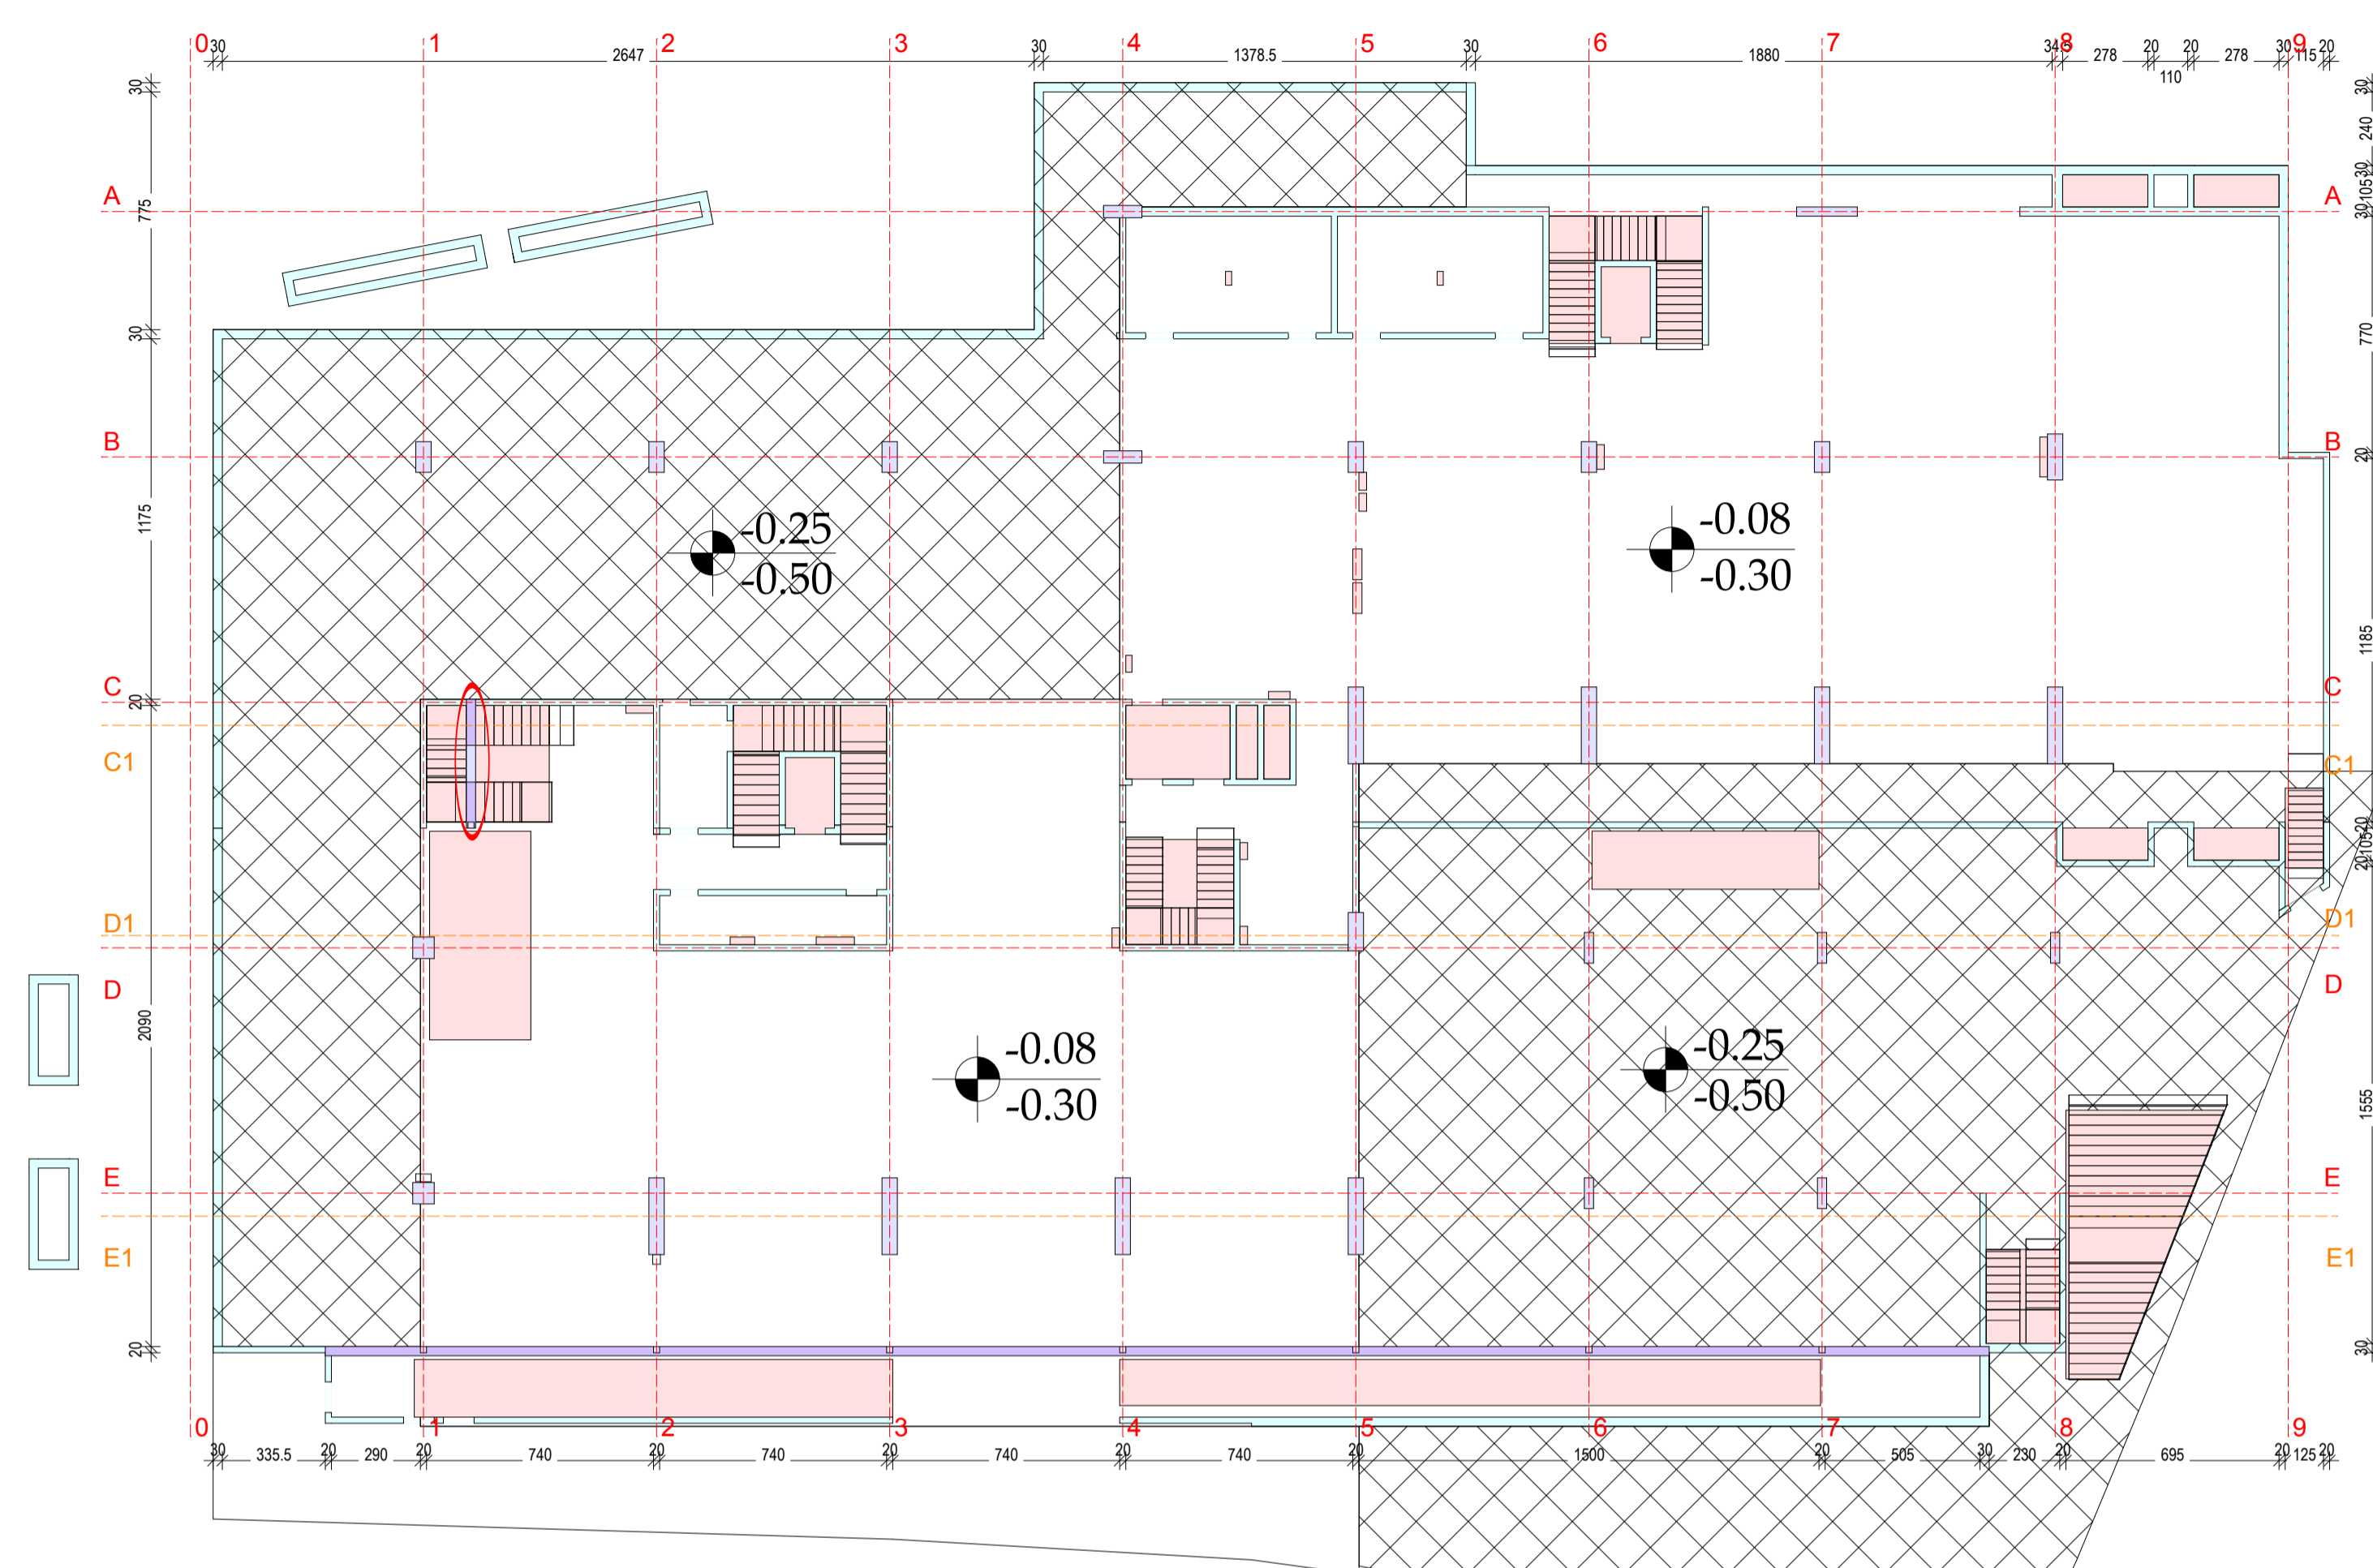
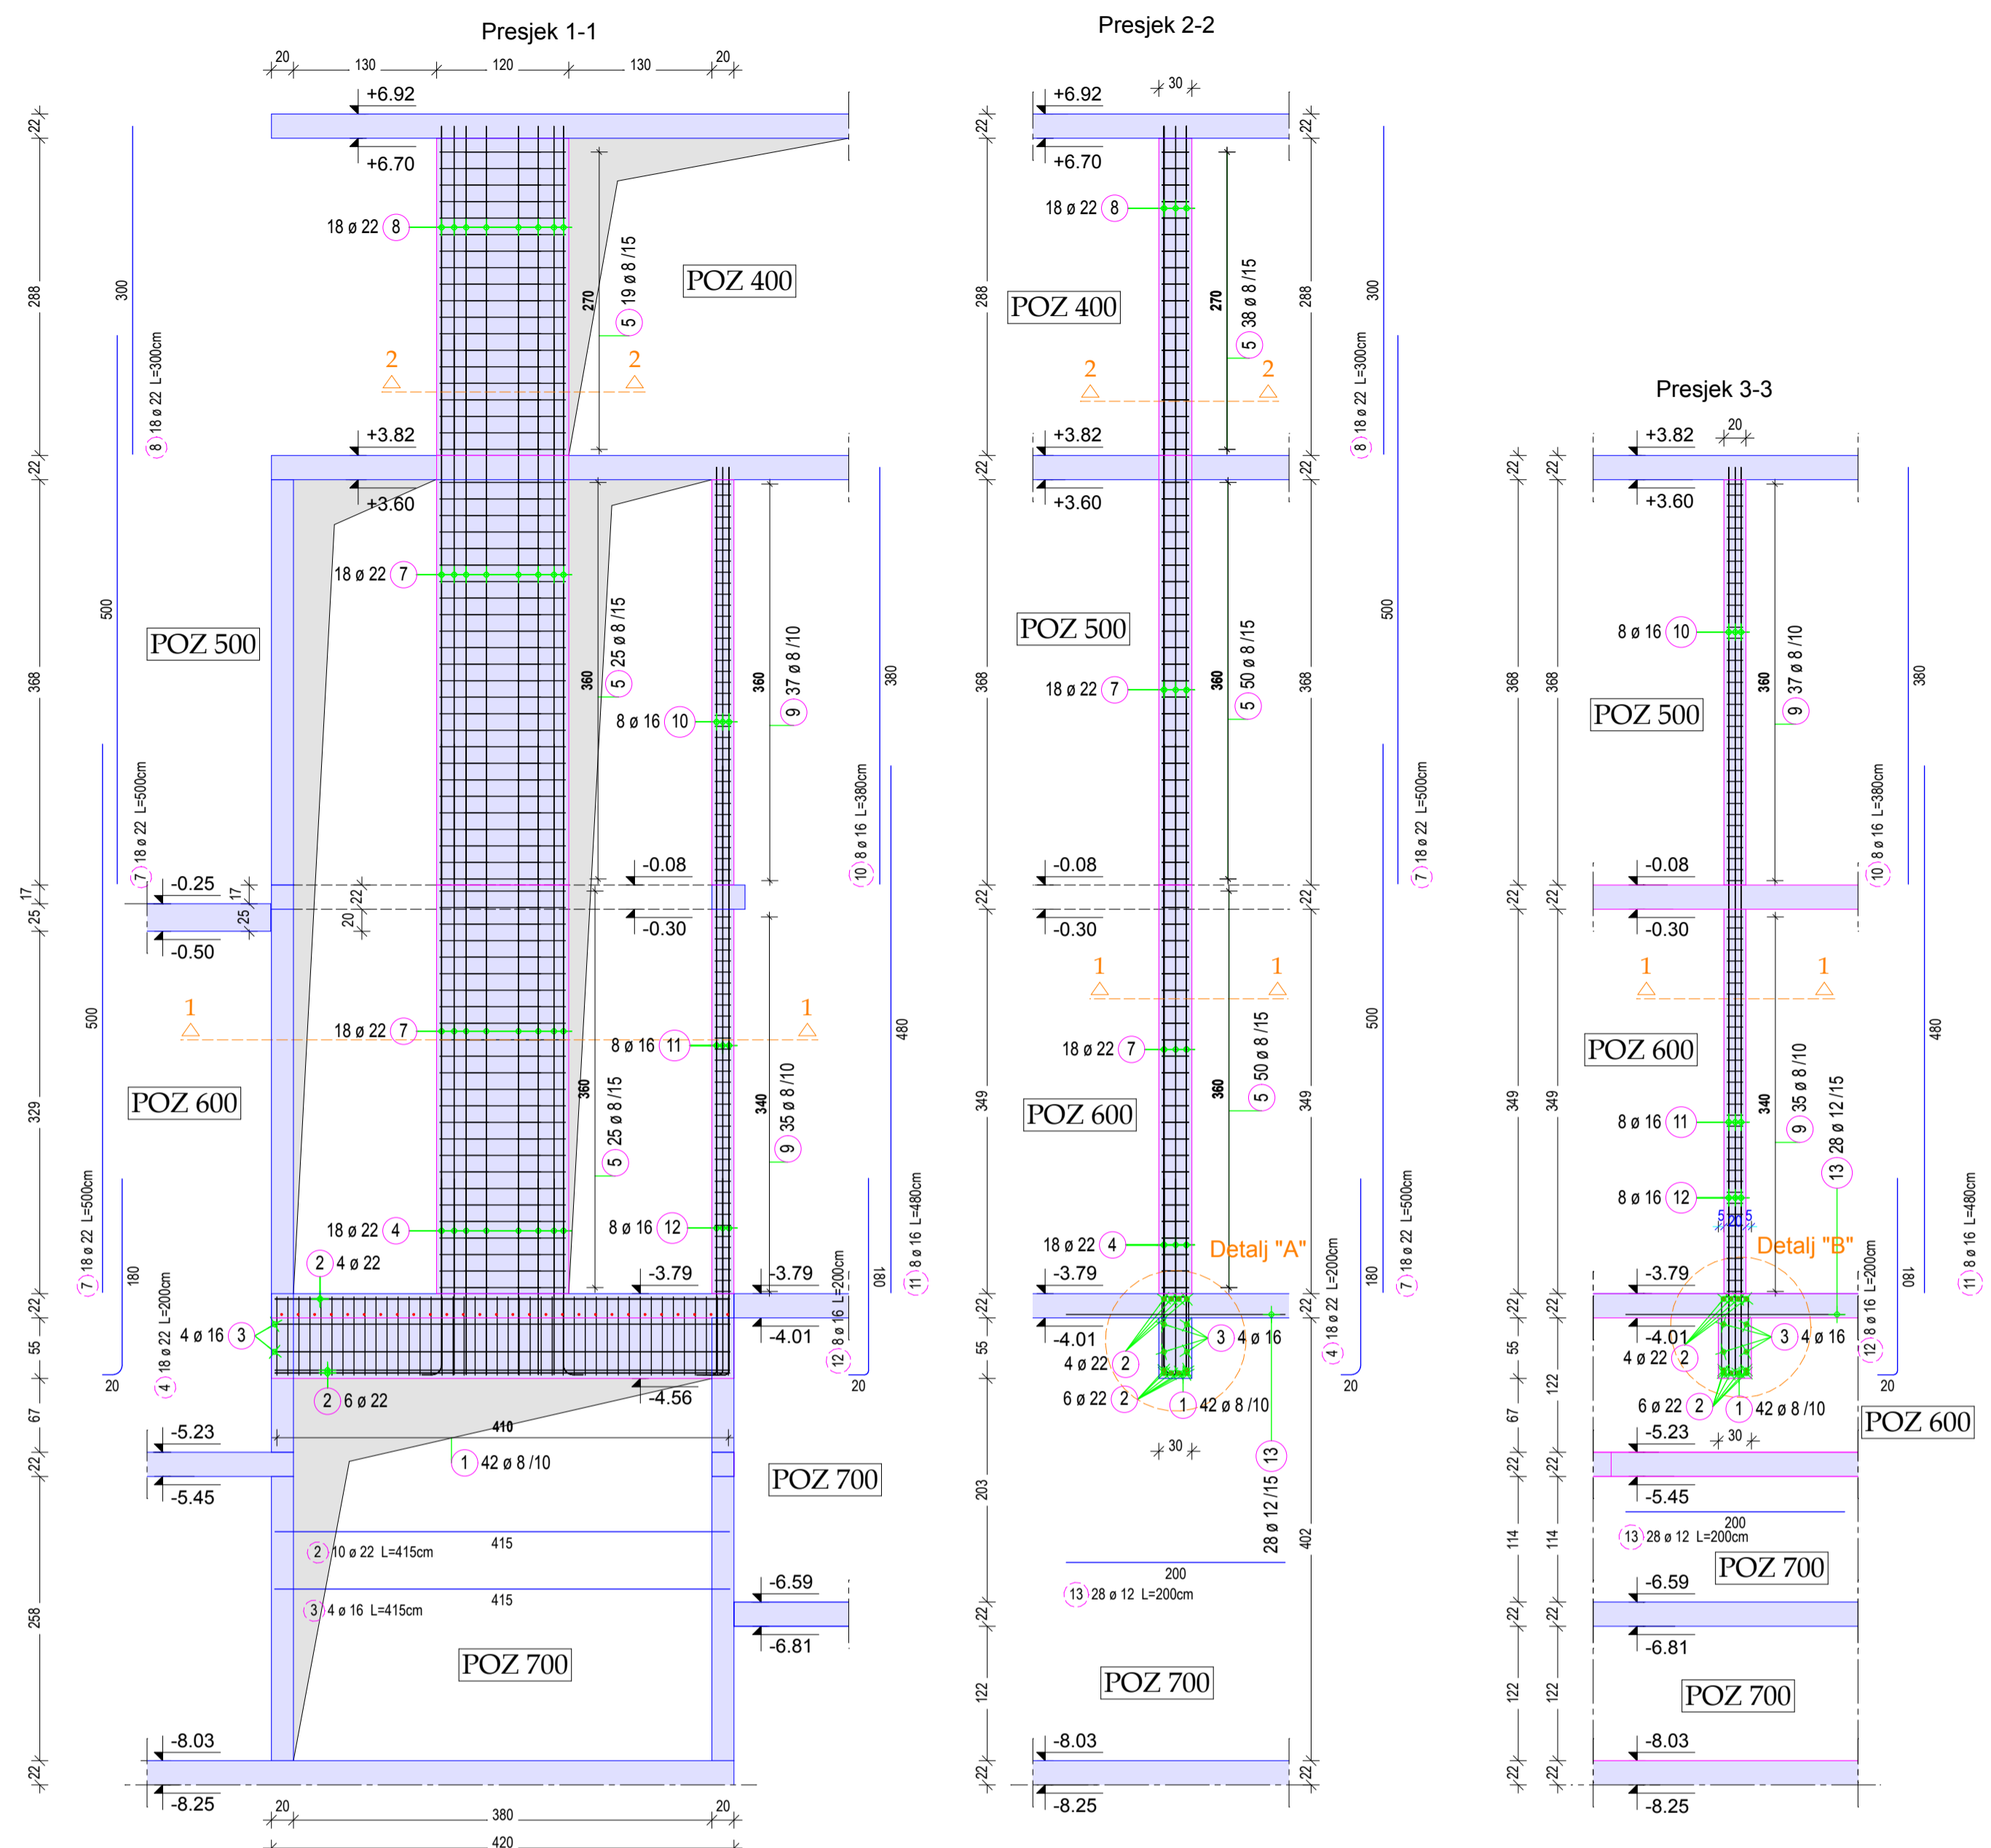
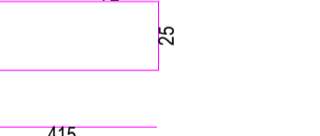
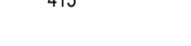
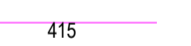

 
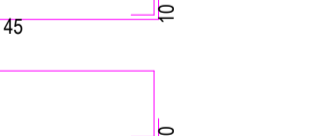

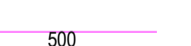






Legenda:  
AB zidovi -   
stupovi -   
otvori u ploči -   
greda - 



Lista šipaka - Savijanje

Poz.	Kom	ø	Jedinična Dužina [m]	Kotirano savijanje (van mjerila)	Ukupna Dužina [m]	Težina [kg]	Opis
1	42	8	2.15		90.30	36.57	
2	10	22	4.15		41.50	126.91	
3	4	16	4.15		16.60	26.91	
4	18	22	2.00		36.00	110.09	
5	138	8	1.61		222.18	89.98	
6	69	8	2.11		145.59	58.96	
7	36	22	5.00		180.00	550.44	
8	18	22	3.00		54.00	165.13	
9	74	8	0.81		59.94	24.28	
10	8	16	3.80		30.40	49.28	
11	8	16	4.80		38.40	62.25	
12	8	16	2.00		16.00	25.94	
13	28	12	2.00		56.00	51.02	
Težina / faza [kg] :						1377.10	
Broj faza :						1	
Ukupna težina [kg] :						1377.10	

NAPOMENA:

razred okoliša:  
XC 1 - minimalni zaštitni sloj 2.50 cm  
beton:  
C 30/37 - prema normi HRN EN 206  
armatura:  
-šipke: B 500 - R - prema normi HRN EN 10080-1  
-mreže: B 500 - prema normi HRN EN 10080-5  
minimalni preklap šipki: 100 cm

Red. broj revizije	Napomena	Datum	Potpis

**SIGMA PROJEKT D.O.O.**  
Lovački put 5, 21 000 Split,  
tel. 021/457-466, fax. 021/457-467 sigma-projekt@sigma-projekt.com

INVESTITOR: BUMES d.o.o.  
Split

GRADEVINA: OBJEKT SOCIJALNE I ZDRAVSTVENE SKRBI  
S PRATEĆIM SADRŽAJIMA

PROJEKT: IZVEDBENI PROJEKT KONSTRUKCIJE

SADRŽAJ: **ARMATURA GREDE I  
STUPOVA IZNAD GREDE**

GLAVNI PROJEKTANT: VLADIMIR KRSTULOVIĆ dipl.ing.arh.

PROJEKTANT KONSTRUKCIJE: ZDRAVKO MILETIĆ dipl.ing.grad.

SURADNICI: NIKOLA MILETIĆ dipl.ing.grad.  
JURICA LIPOVAC ing.grad.

Split, ožujak 2008.g. ZOP: 27 07 TD: 09/08 MJERILO: 1:50 LIST BR: 87